




Chappell Loft, Belsize Park

Price £2,950 pw





Nestled on Belmont Street, this charming residence boasts an exposed feature brickwork and wooden panelled walls. The Apartment comes with a two cozy bedrooms and two well-appointed bathrooms. The living room serves as a central hub, radiating warmth and comfort.

With a thoughtful layout, this property combines modern convenience with a touch of elegance, offering a delightful living space in a prime location on Belmont Street off Chalk Farm road, in the heart of London`s vibrant Camden, Chappell Lofts is the conversion of the famous Victorian era Chappell Piano Factory into spacious three and four bedroom loft-apartments.








Features

- 2 Bedrooms
- 2 Bathrooms
- Balcony



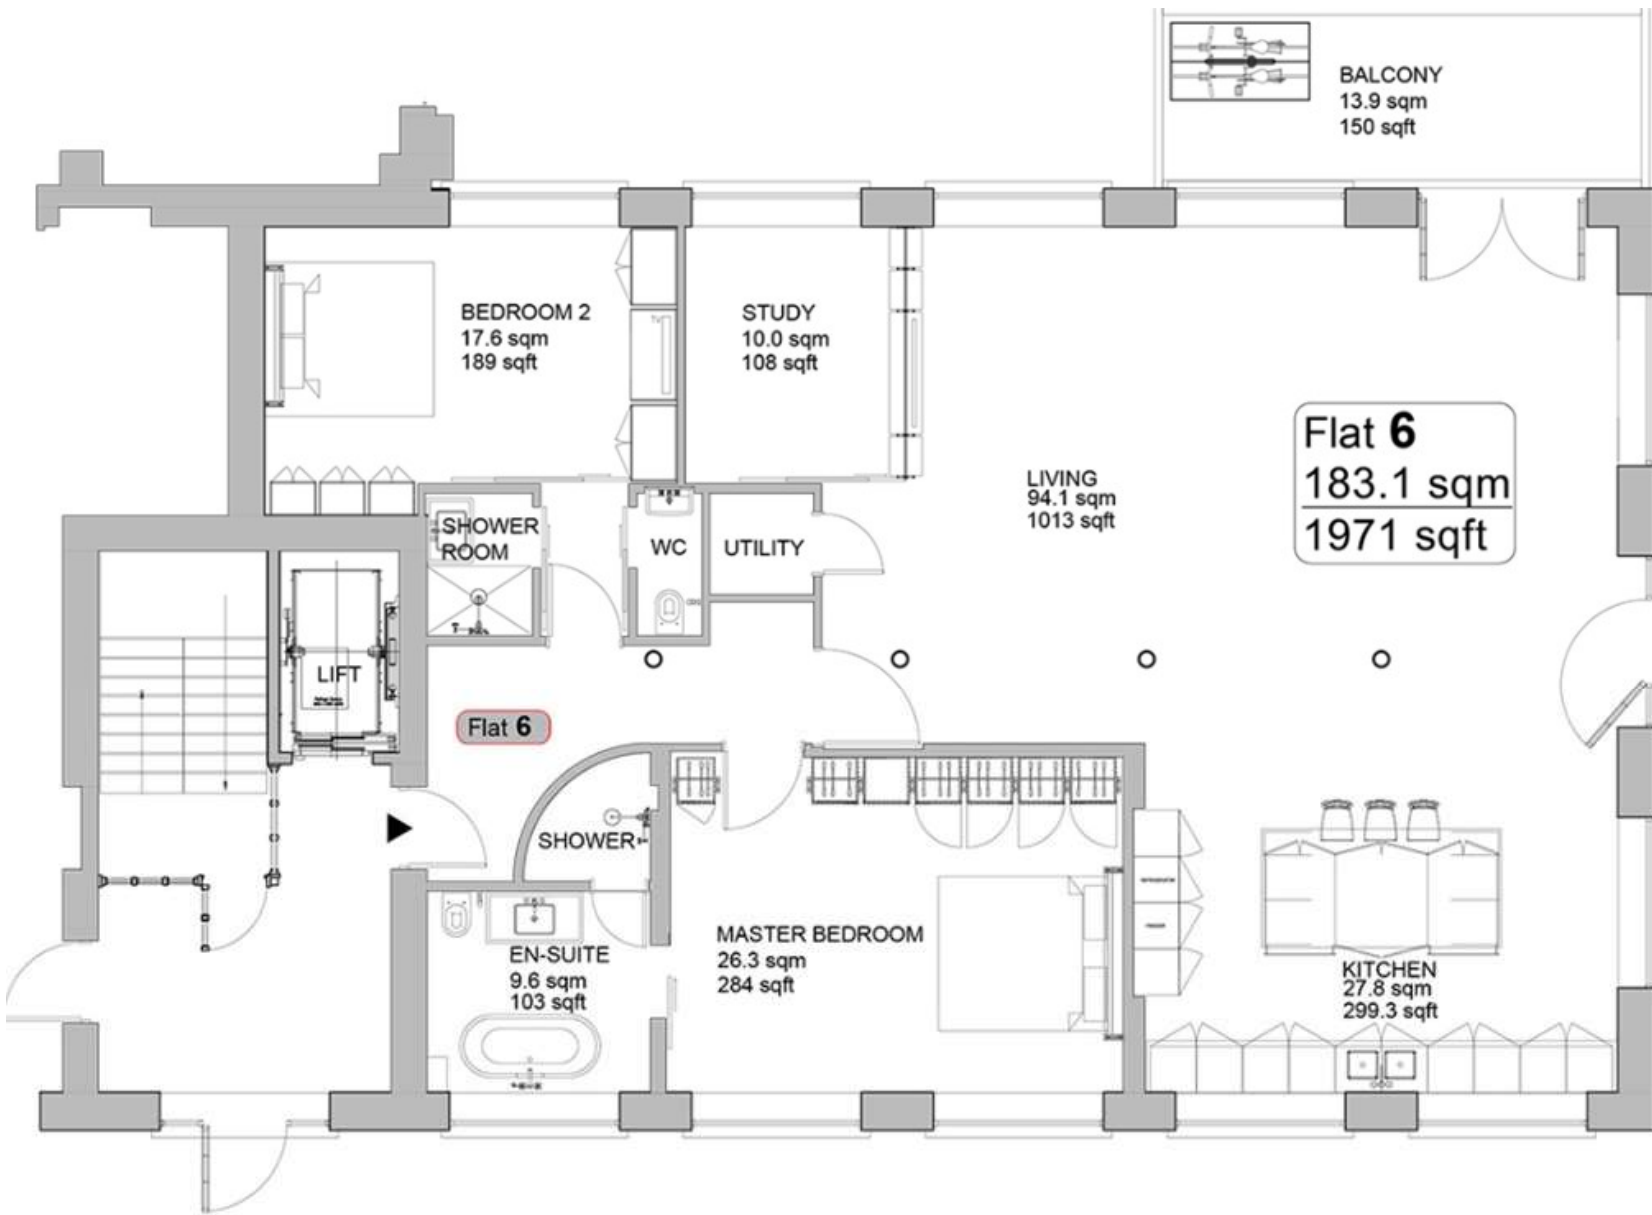


Flat 6
 183.1 sqm
 1971 sqft



**Third Floor -
 Flat 6**
 10A Belmont Street,
 NW1 8HH

Scale 1:100 @A4

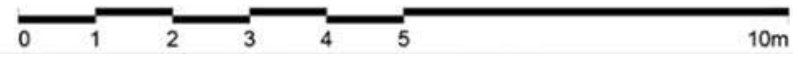





Global 1
23 Berkeley Square
London W1J 6JE
T: +44 (0)20 3355 0191 W: www.theglobal1.com