



Princes Gate, Knightsbridge

Price £25,000 pw



A handsome five bedroom, five reception room Grade II listed stucco fronted house of magnificent proportion with lift and roof terrace, prestigiously situated in Knightsbridge.

Key Features:

Spacious Interiors: Step into a grand foyer leading to generously proportioned living spaces, flooded with natural light and adorned with high-end finishes.

Elegant Bedrooms: Each of the five bedrooms is a sanctuary of comfort, with plush carpets, large windows, and en-suite bathrooms for privacy and convenience.

Stunning Views: Enjoy breathtaking views of Knightsbridge and its surroundings from the apartment's well-appointed balconies.

Prime Location: Situated on Princes Street, residents are immersed in the cultural richness and upscale amenities that Knightsbridge has to offer. World-class shopping, dining, and entertainment options are just moments away.

Security and Amenities: The building provides 24-hour concierge service, secure parking, and access to exclusive communal spaces, ensuring both comfort and safety.

Additional Information:

Bedrooms: 5

Bathrooms: 5

Square Footage: 7187 sq ft







Features


- 5 Bedrooms
- 5 Bathrooms
- 1 Living room
- Concierge



Gross internal area (approx.)
668 Sq m (7187 Sq ft)
For identification only. Not to Scale



Basement

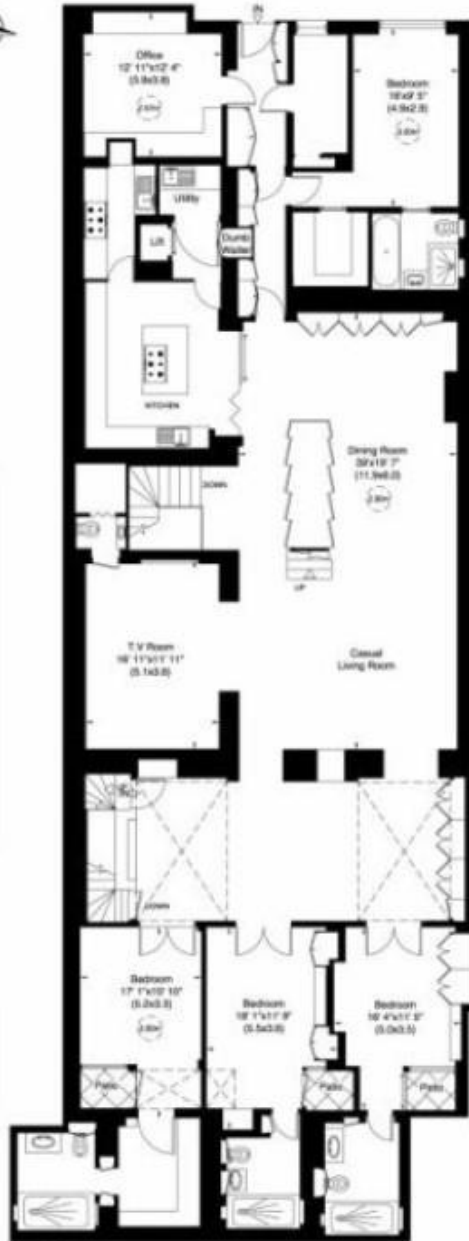

Lower Ground Floor




Ground Floor



Mezzanine

Not to scale, for guidance only and must not be relied upon as a statement of fact. All measurements and areas are approximate only (and have been prepared in accordance with the current edition of the RICS Code of Measuring Practice).

 



Global 1
23 Berkeley Square
London W1J 6JE
T: +44 (0)20 3355 0191 W: www.theglobal1.com